


Our Lady of Lourdes & Saint
Gerard Majella

The Porch

Existing Layout

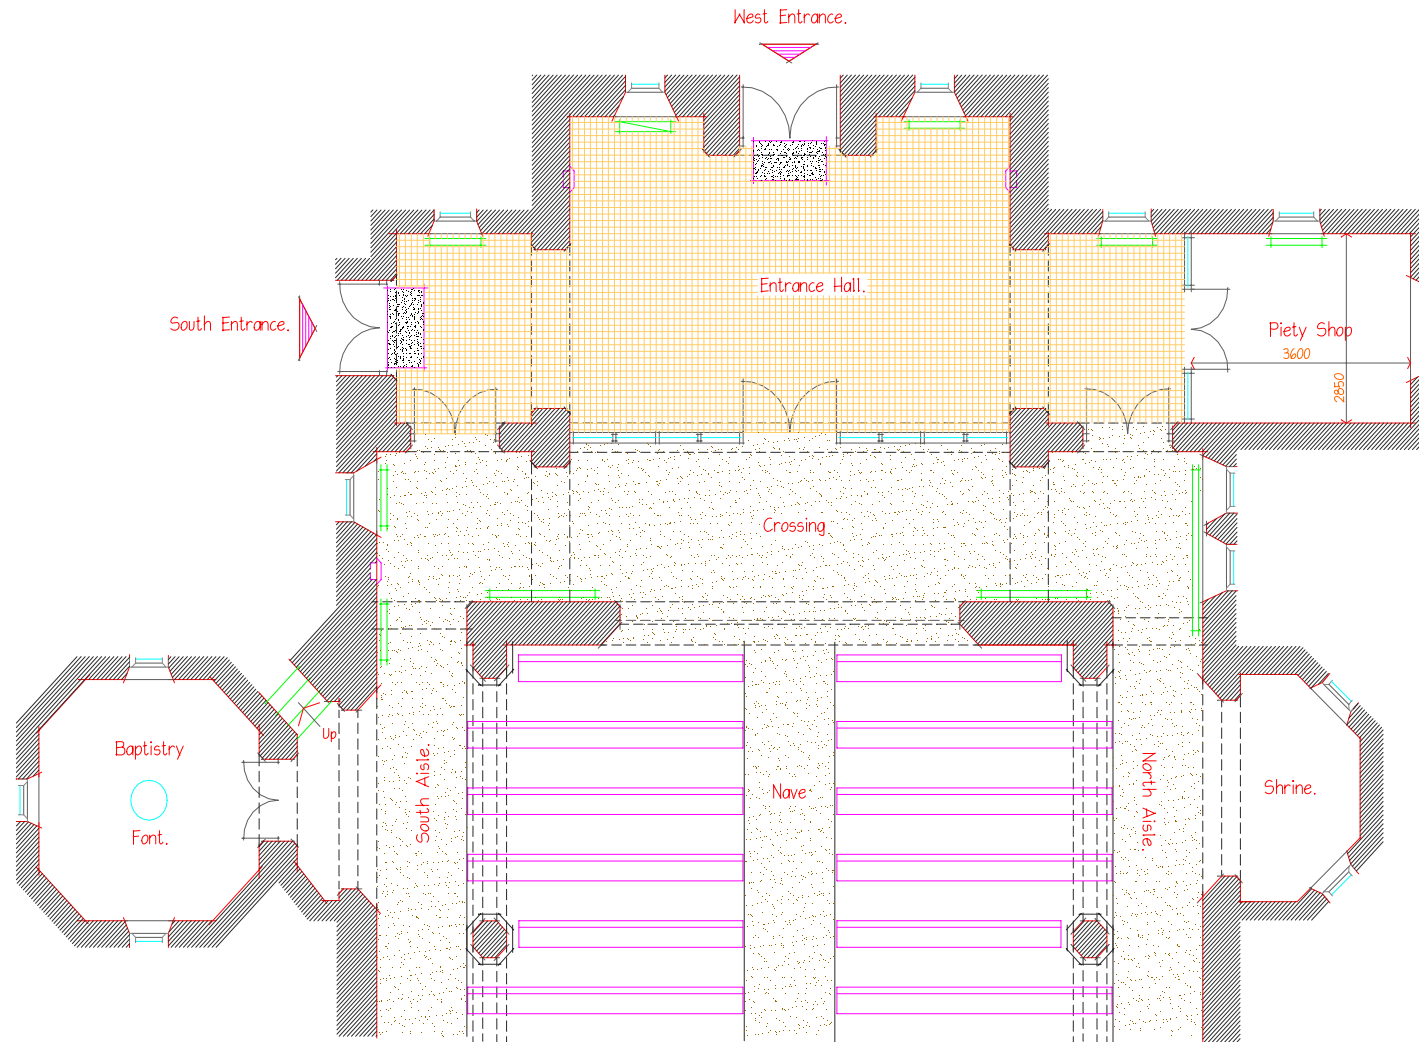


Plan as Existing.

Cassidy + Ashton Architects.

The South Entrance

Option 7

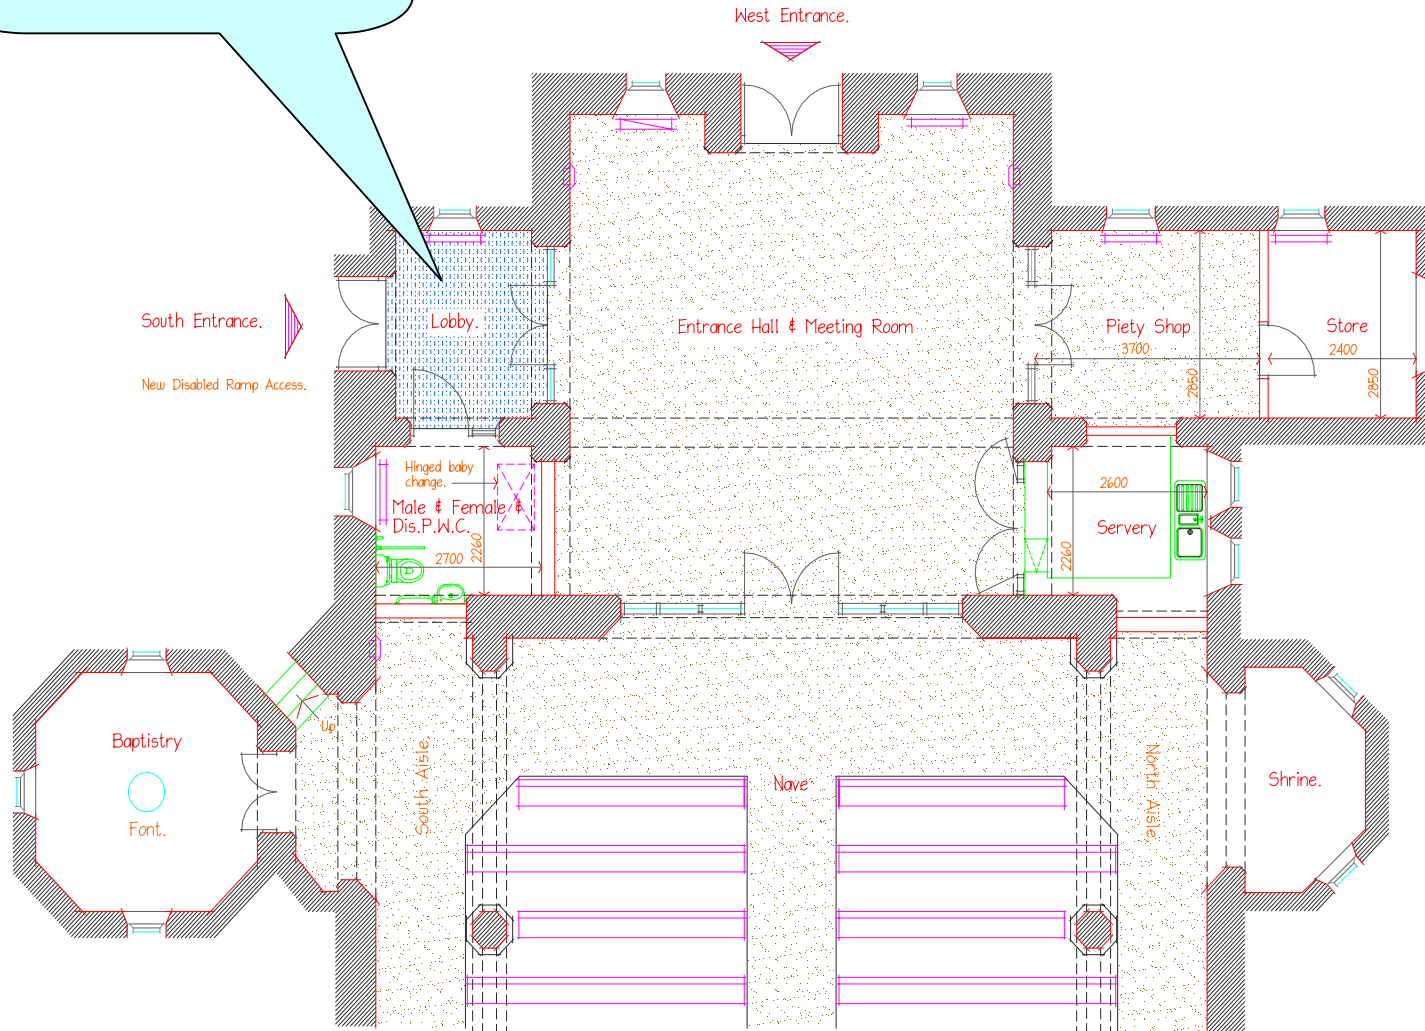

Plan as Proposed, Option 7.


Cassidy and Ashton Architects.

**S
O
U
T
H**



**E
N
T
R
A
N
C
E**

Option 7

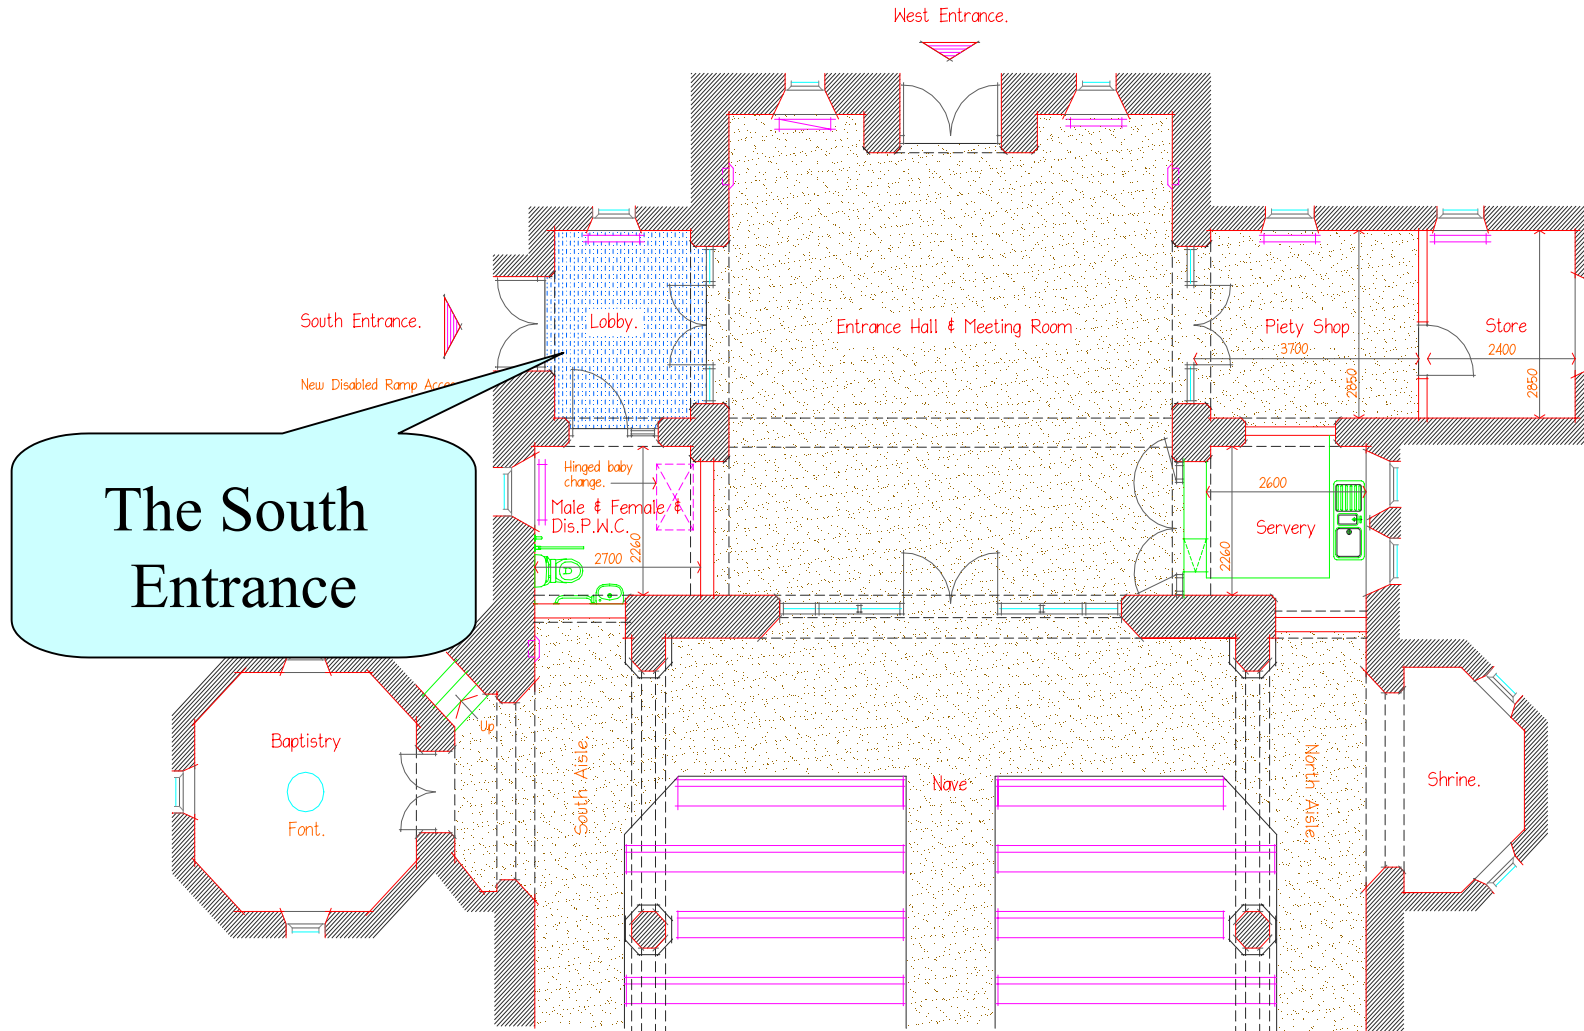


Plan as Proposed, Option 7.

Cassidy and Ashton Architects.

Option 7

Piety Shop & Storeroom

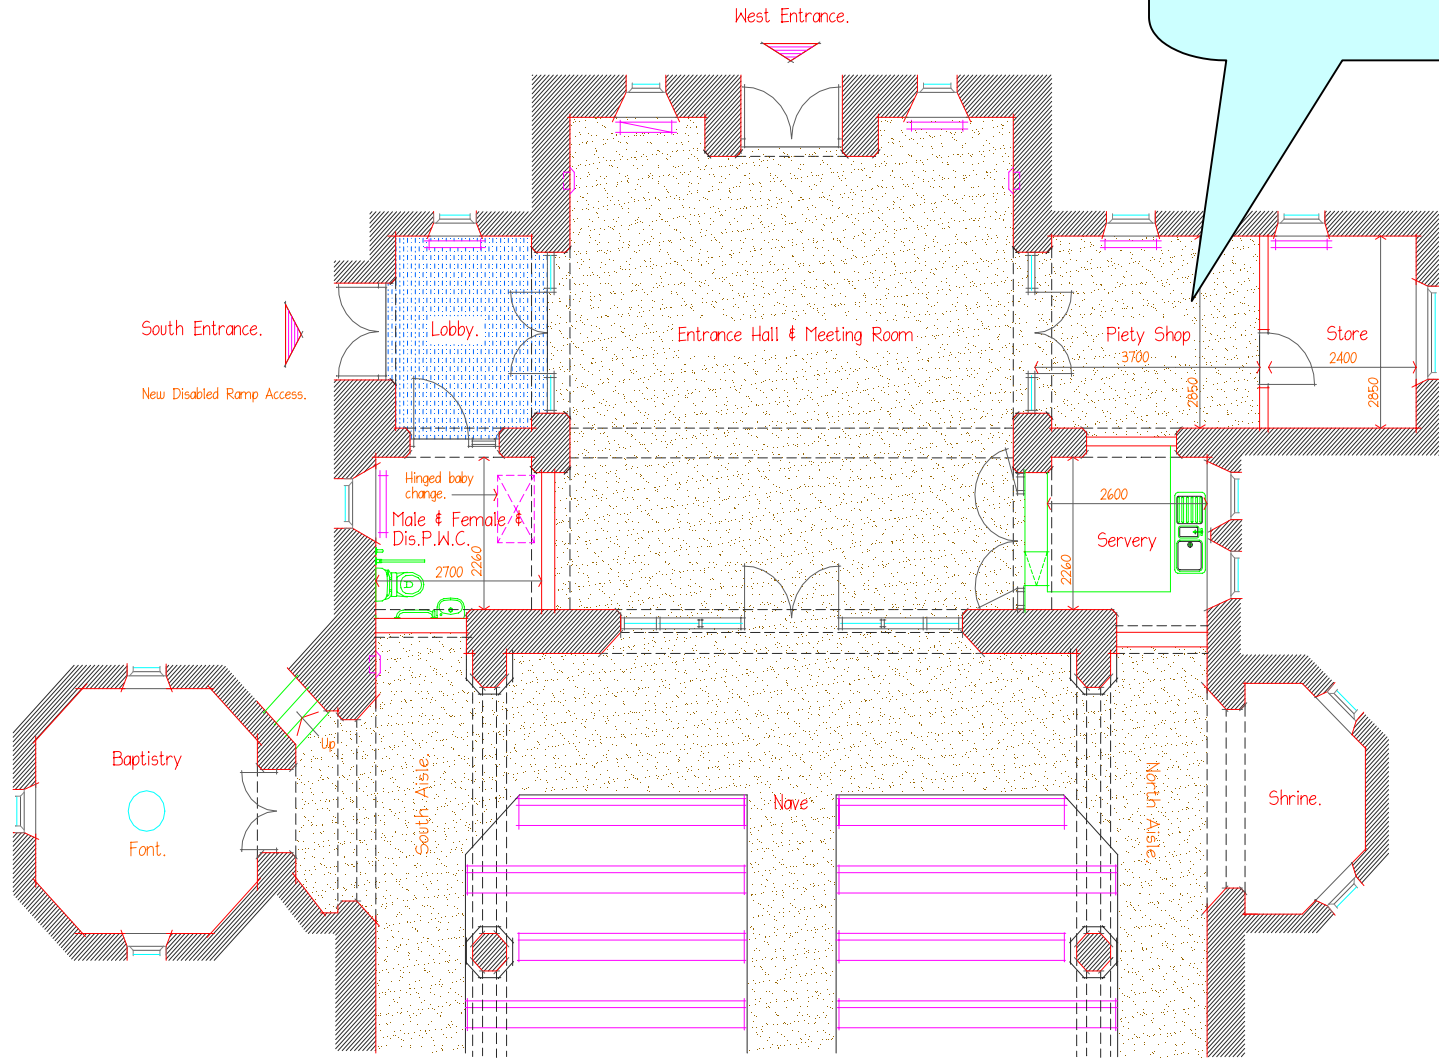

Plan as Proposed. Option 7.


Cassidy and Ashton Architects.

P
I
E
T
Y



S
H
O
P

Option 7

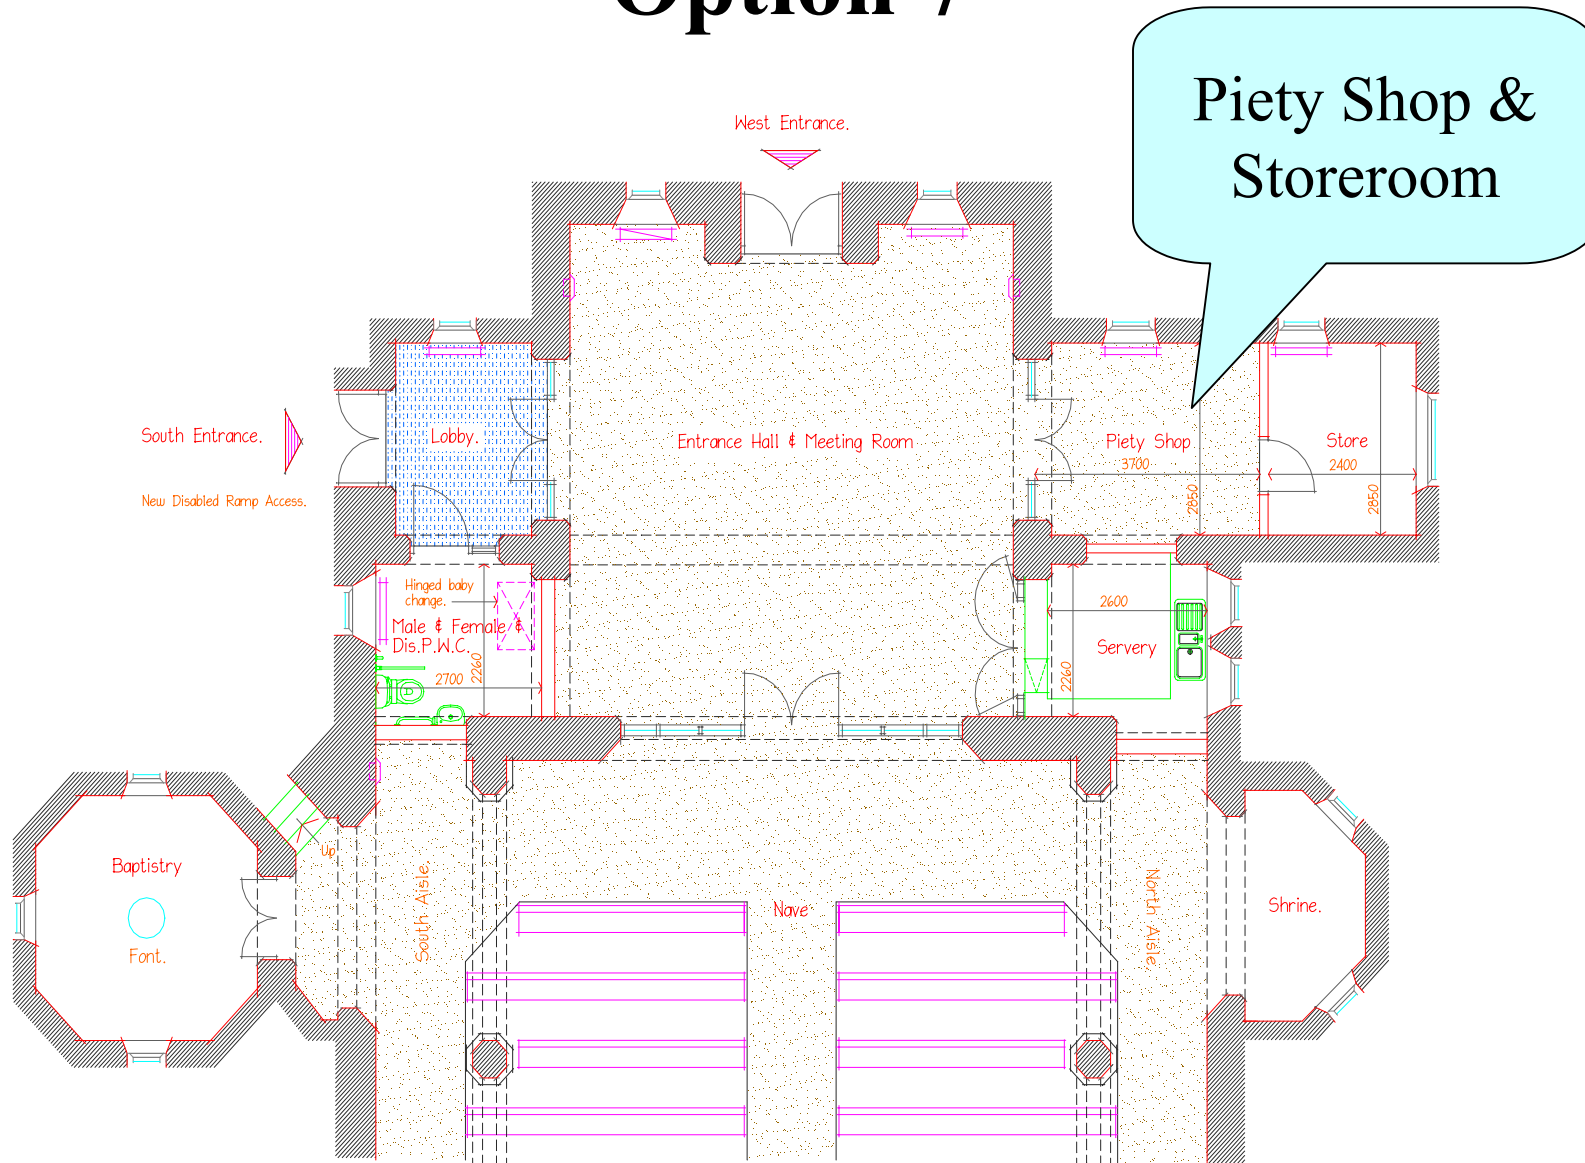


Plan as Proposed. Option 7.

Cassidy and Ashton Architects.

Option 7

New Toilet

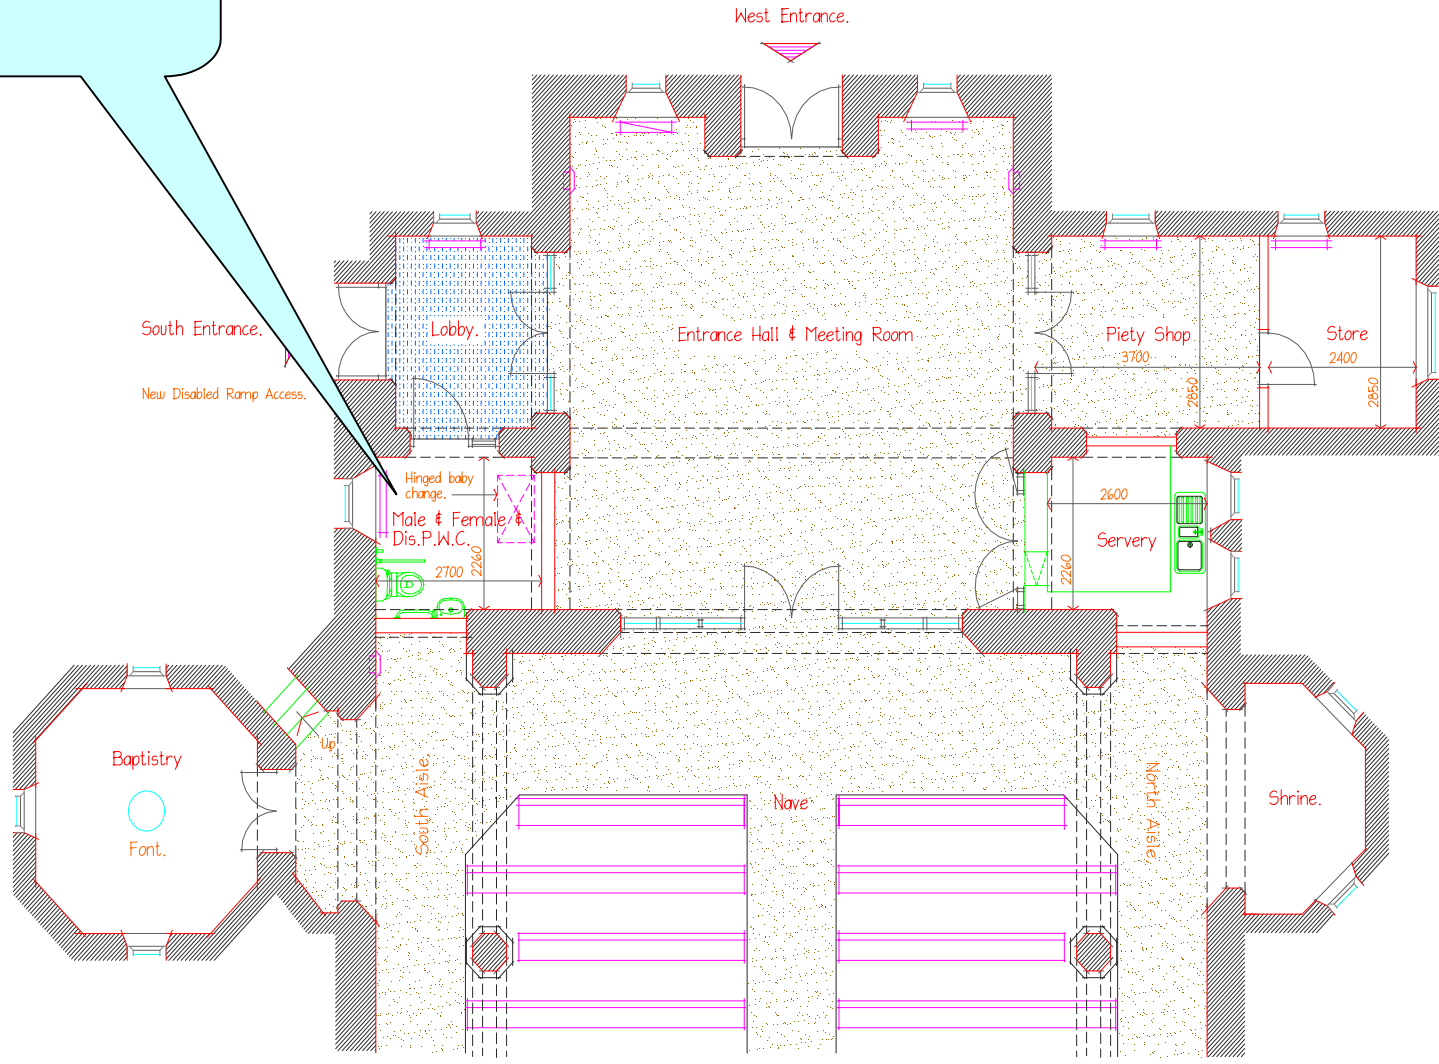

Plan as Proposed. Option 7.

Cassidy and Ashton Architects.


S
O
U
T
H

A
I
S
L
E



T
O
I
L
E
T

Option 7

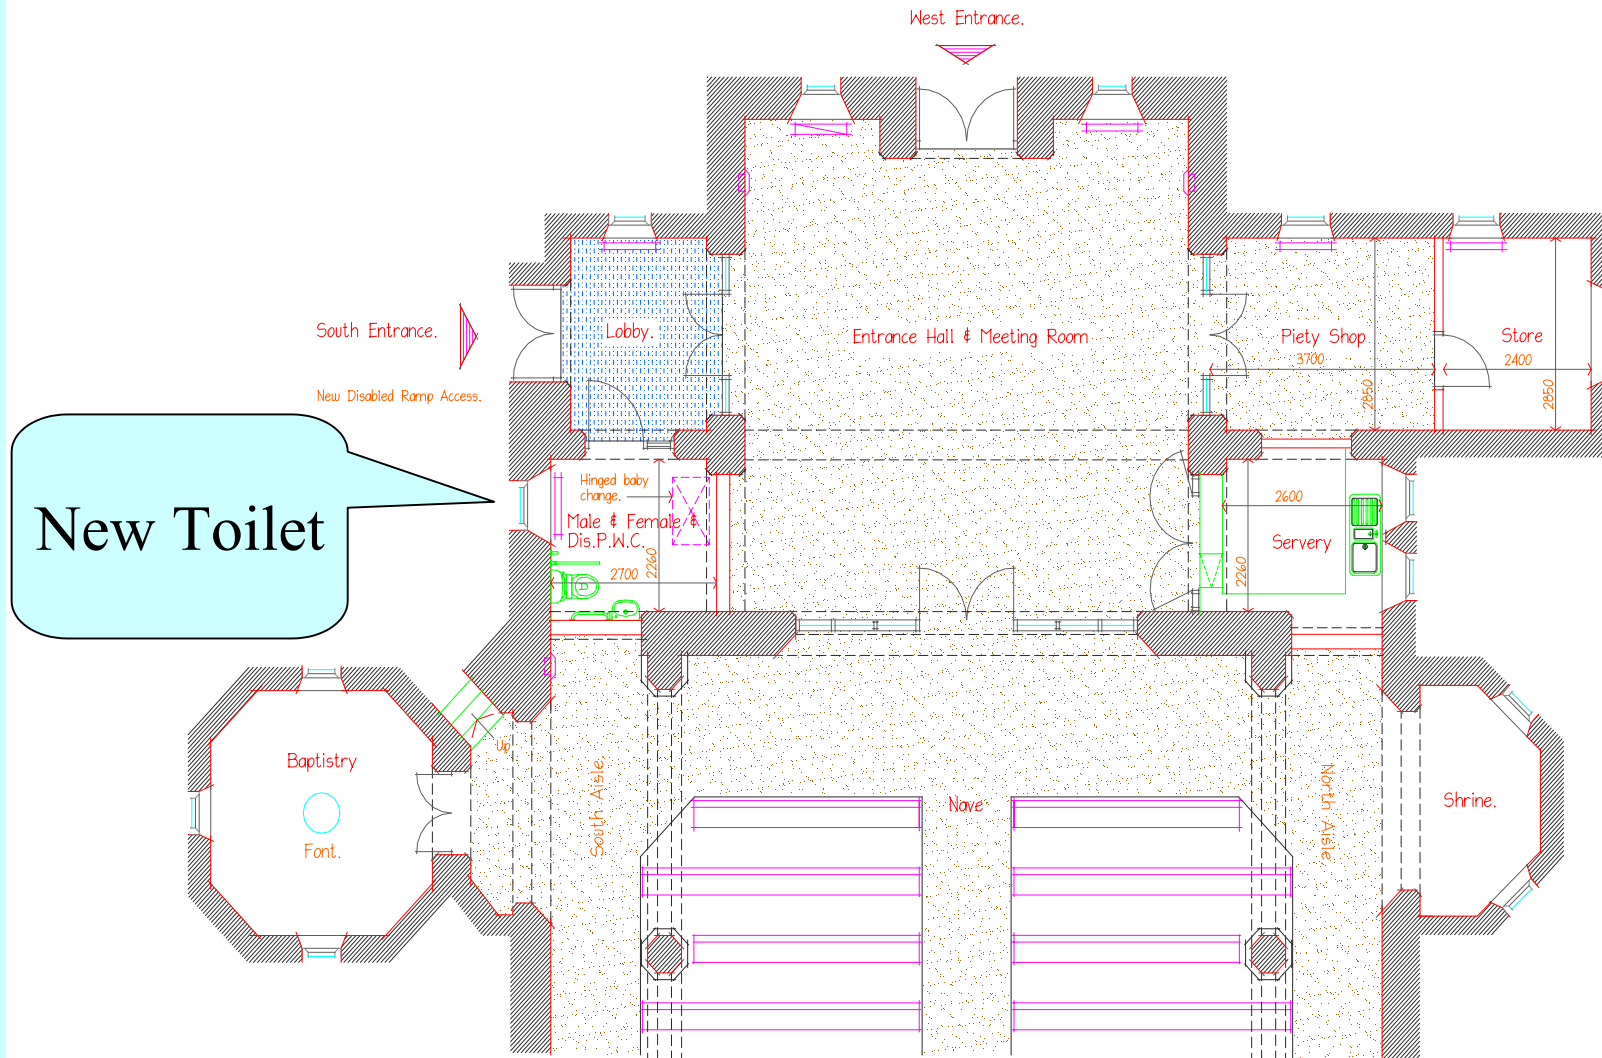

New Toilet

Plan as Proposed. Option 7.

Cassidy and Ashton Architects.


S
O
U
T
H

A
I
S
L
E



T
O
I
L
E
T

Option 7

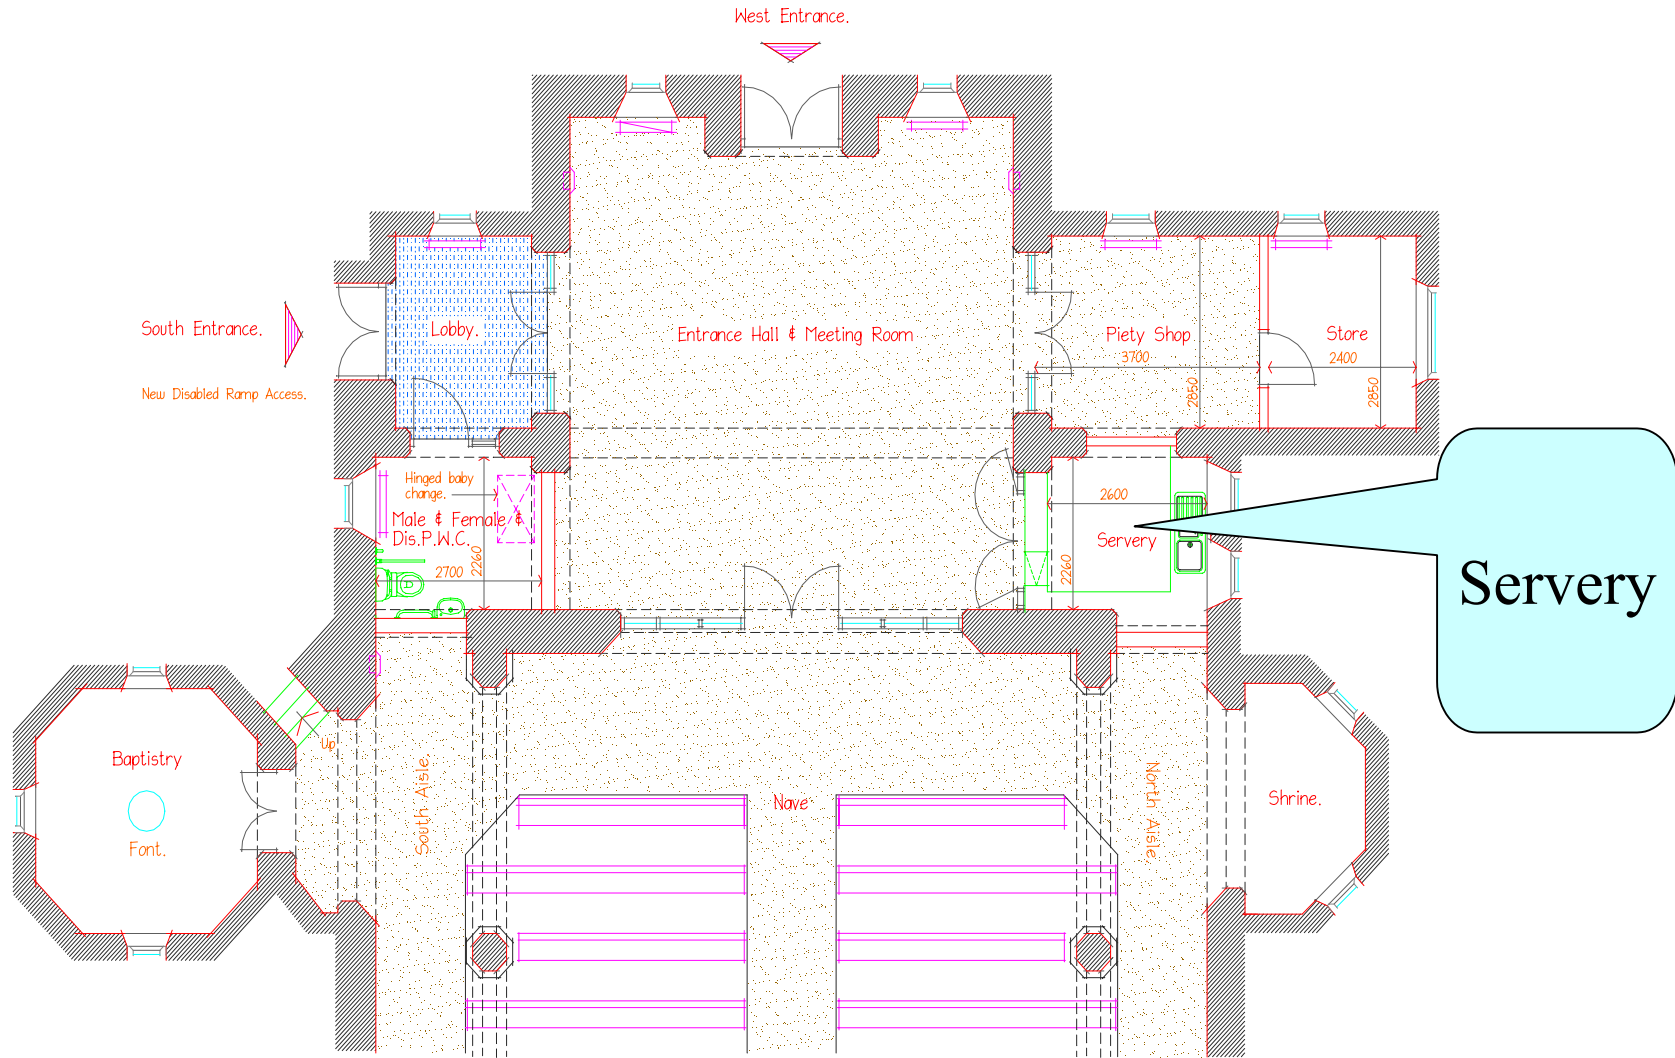

Plan as Proposed. Option 7.


Cassidy and Ashton Architects.

N
O
R
T
H
A
I
S
L
E



S
E
R
V
E
R
Y


Option 7

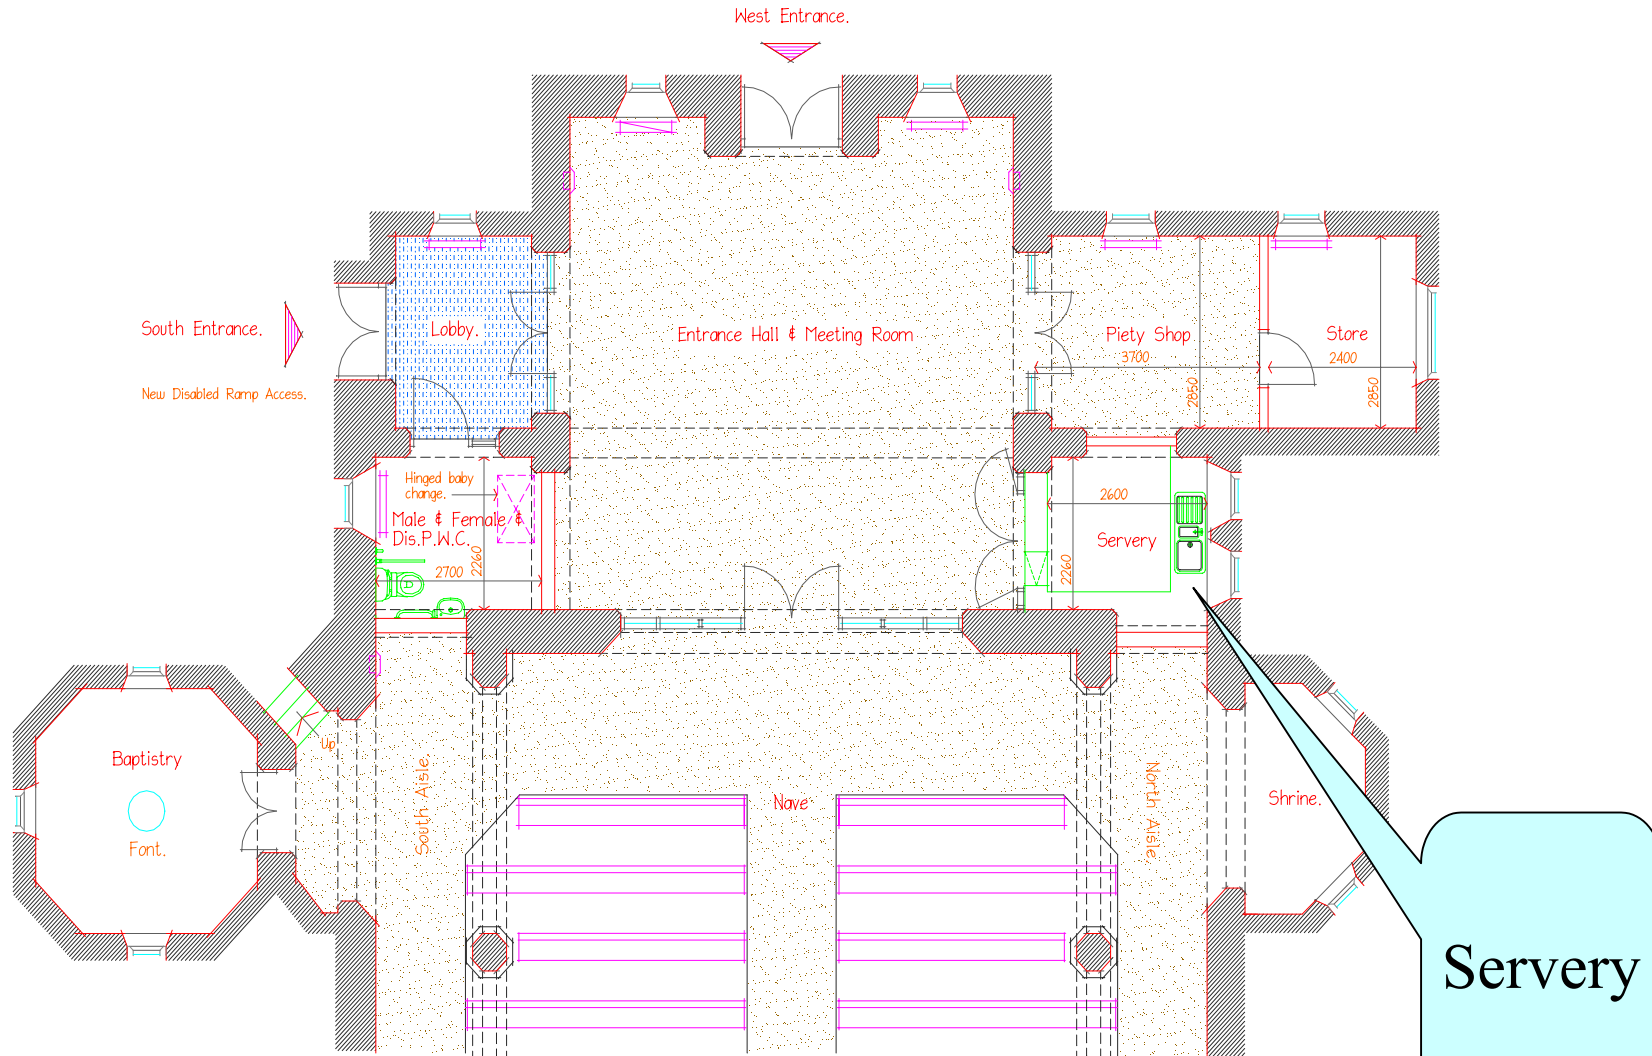

Plan as Proposed. Option 7.

Cassidy and Ashton Architects.

Option 7

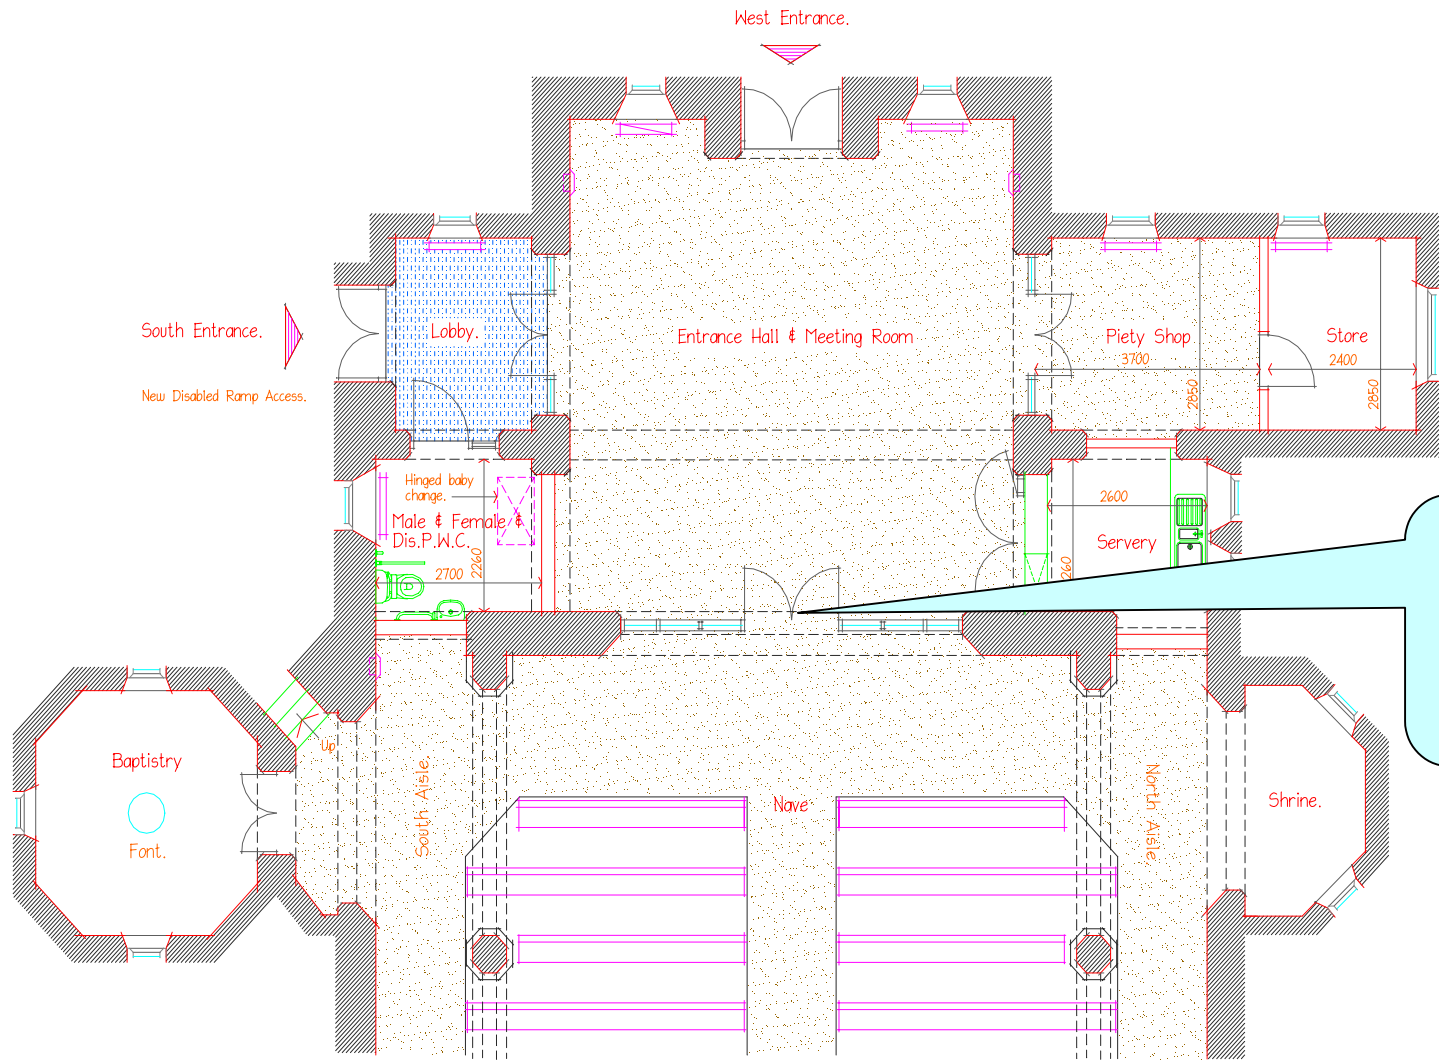

The Screen


Plan as Proposed, Option 7.

Cassidy and Ashton Architects.

The entrance into the Nave of the Church



Option 7

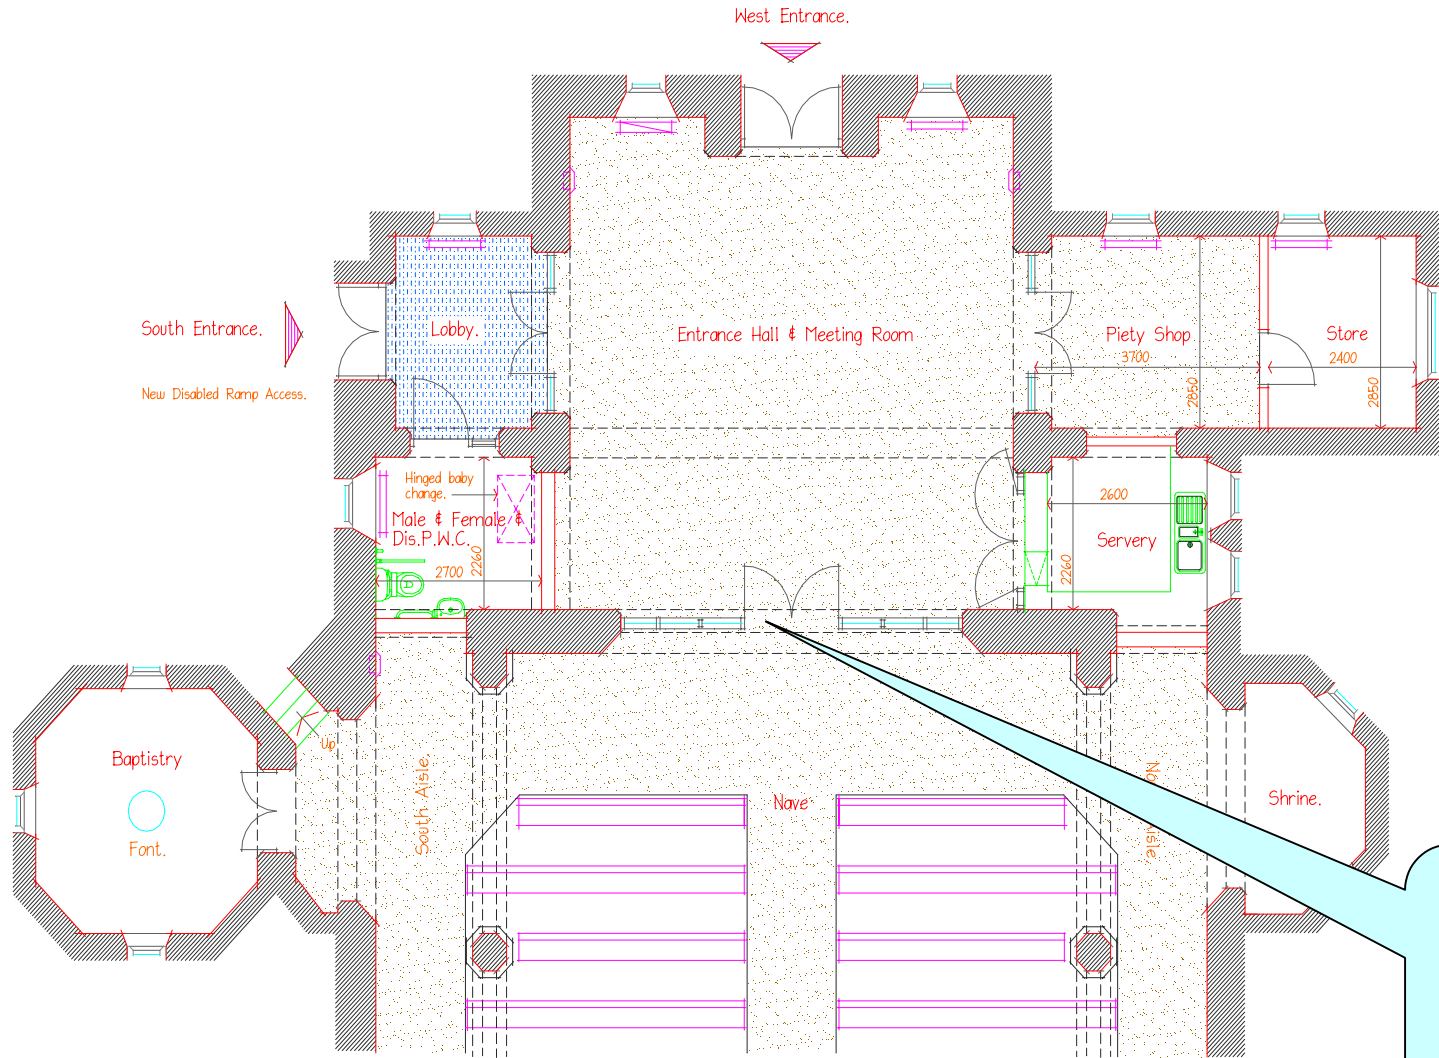

Plan as Proposed. Option 7.

Cassidy and Ashton Architects.

The Screen

Option 7

New Secure Lobby & Disabled Access

Larger Entrance Hall / Meeting Room


Larger Piety Shop & Storeroom

New Toilet with Baby facilities

New Servery

Screen moved

Loss of Benches

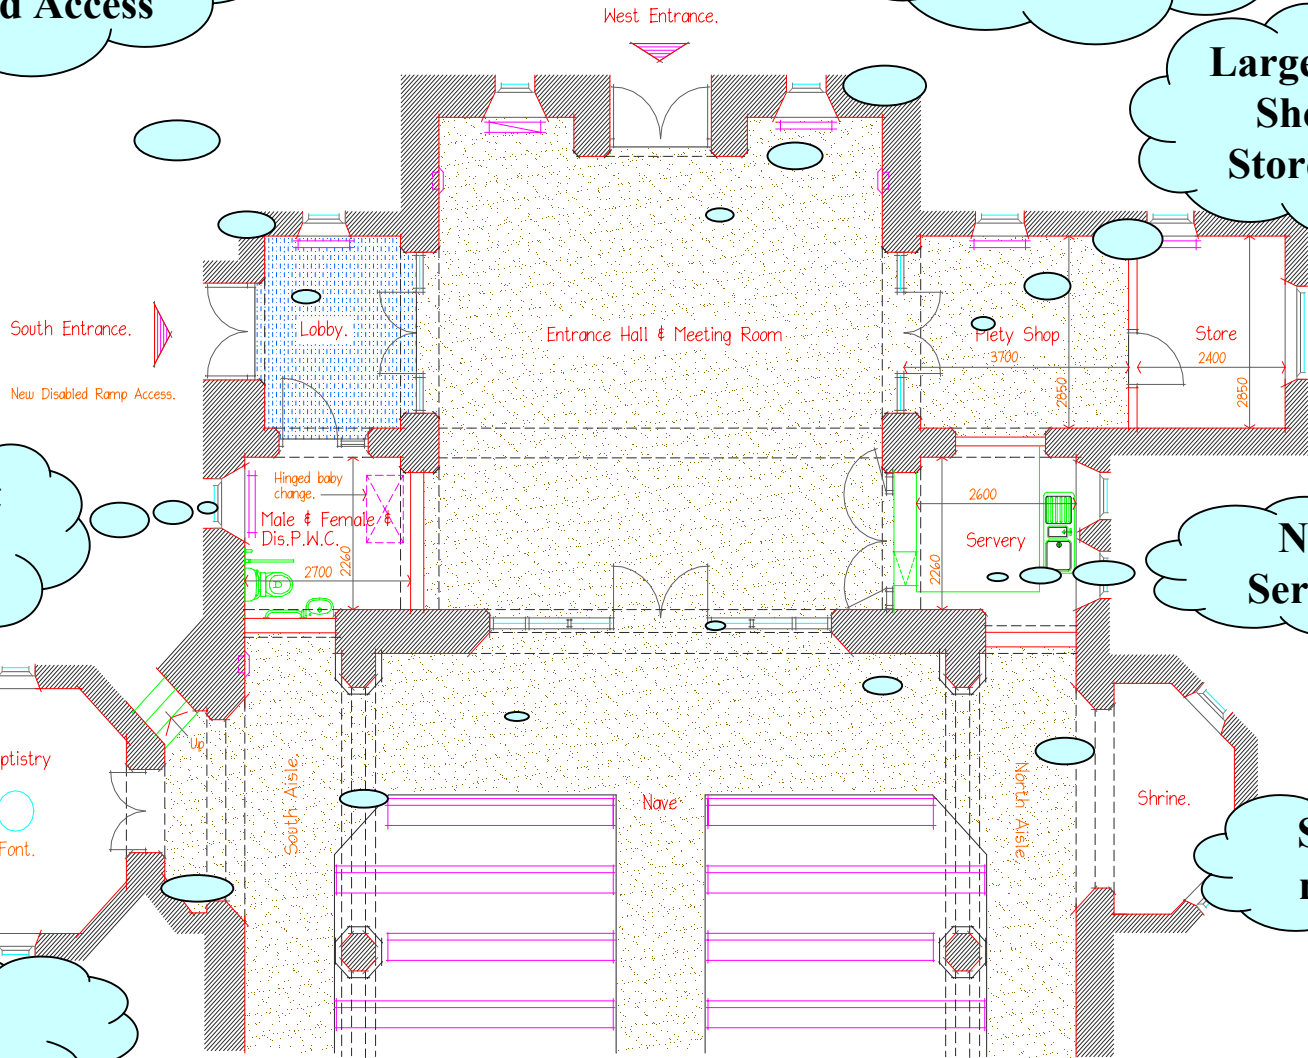

Plan as Proposed, Option 7.

Cassidy and Ashton Architects.



If you have any questions please email to use and we will endeavour to answer them.

To End this Presentation
Close the window.